


DISCLAIMER

**COPYRIGHT NorCal GBC 2019**  
 Do not reproduce these drawings and specifications without the express written permission of the drafter. The drawings and specifications are instruments of service and should remain the property of the drafter whether the project for which they are made is executed or not. These drawings and specifications shall not be used for additions to this project by others except by the express written permission of the drafter.

A/E SEAL

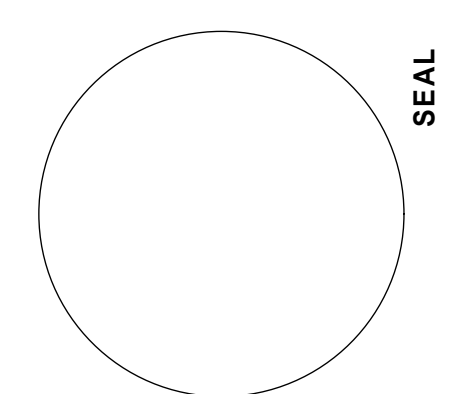

CLIENT INFO.

NEW RESIDENCE  
**NOR CAL CONSTRUCTION**  
 THE RIDGE  
 MASTER PLAN #1


DRAWING INFO.

IF THE ABOVE DIMENSION DOES NOT MEASURE ONE INCH (1") EXACTLY, THIS DRAWING WILL HAVE BEEN ENLARGED OR REDUCED, AFFECTING ALL LABELED SCALES.


BY	REVISIONS	DATE

Date: 11/13/2020  
 Scale: AS NOTED  
 Sheet:  
 Drawn: Steve Buttitta  
 Steve Buttitta


**A3.01**

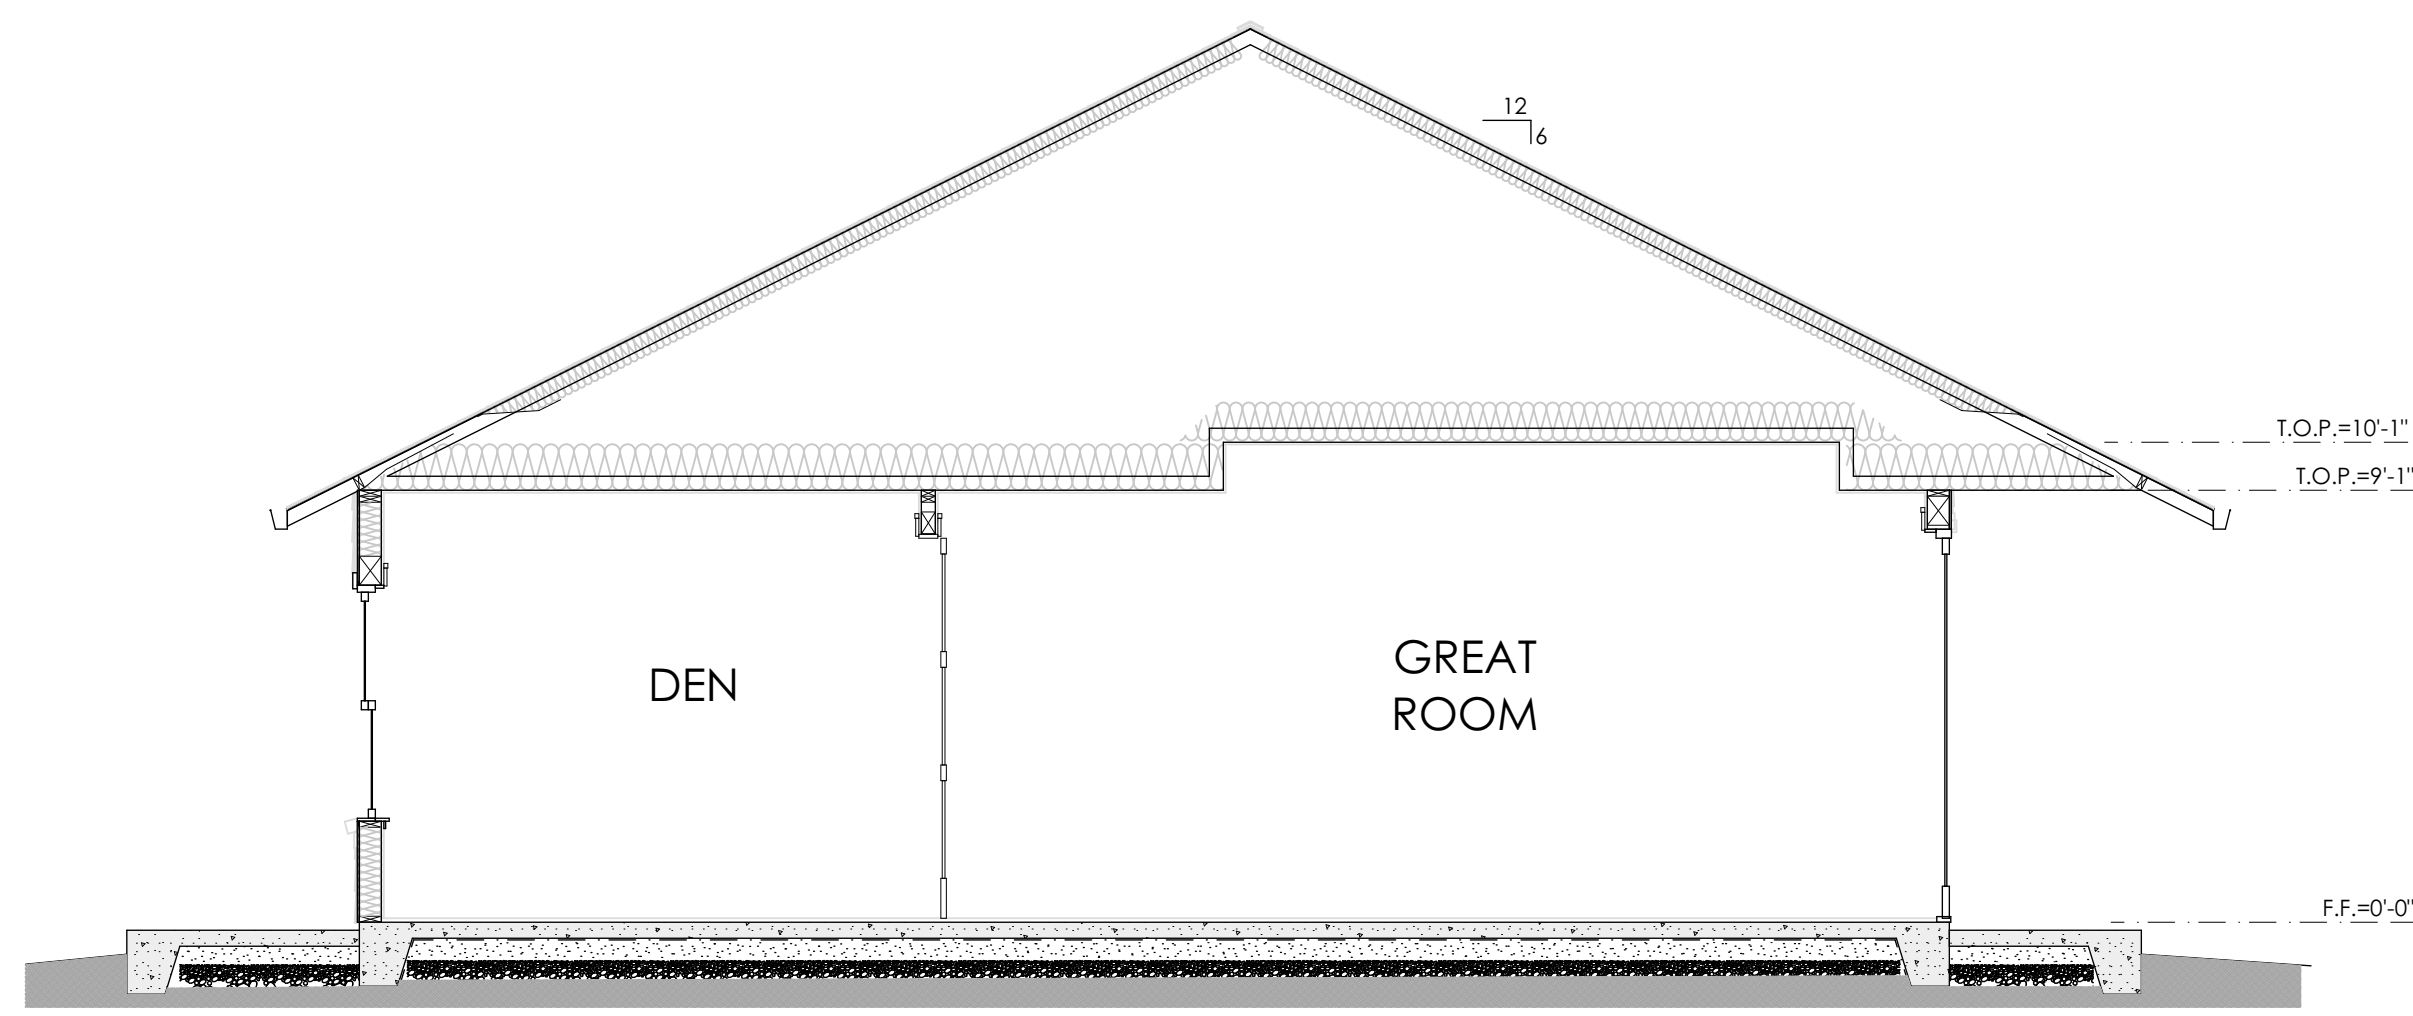


C SECTION C-C  
 SCALE: 1/4" = 1'-0"

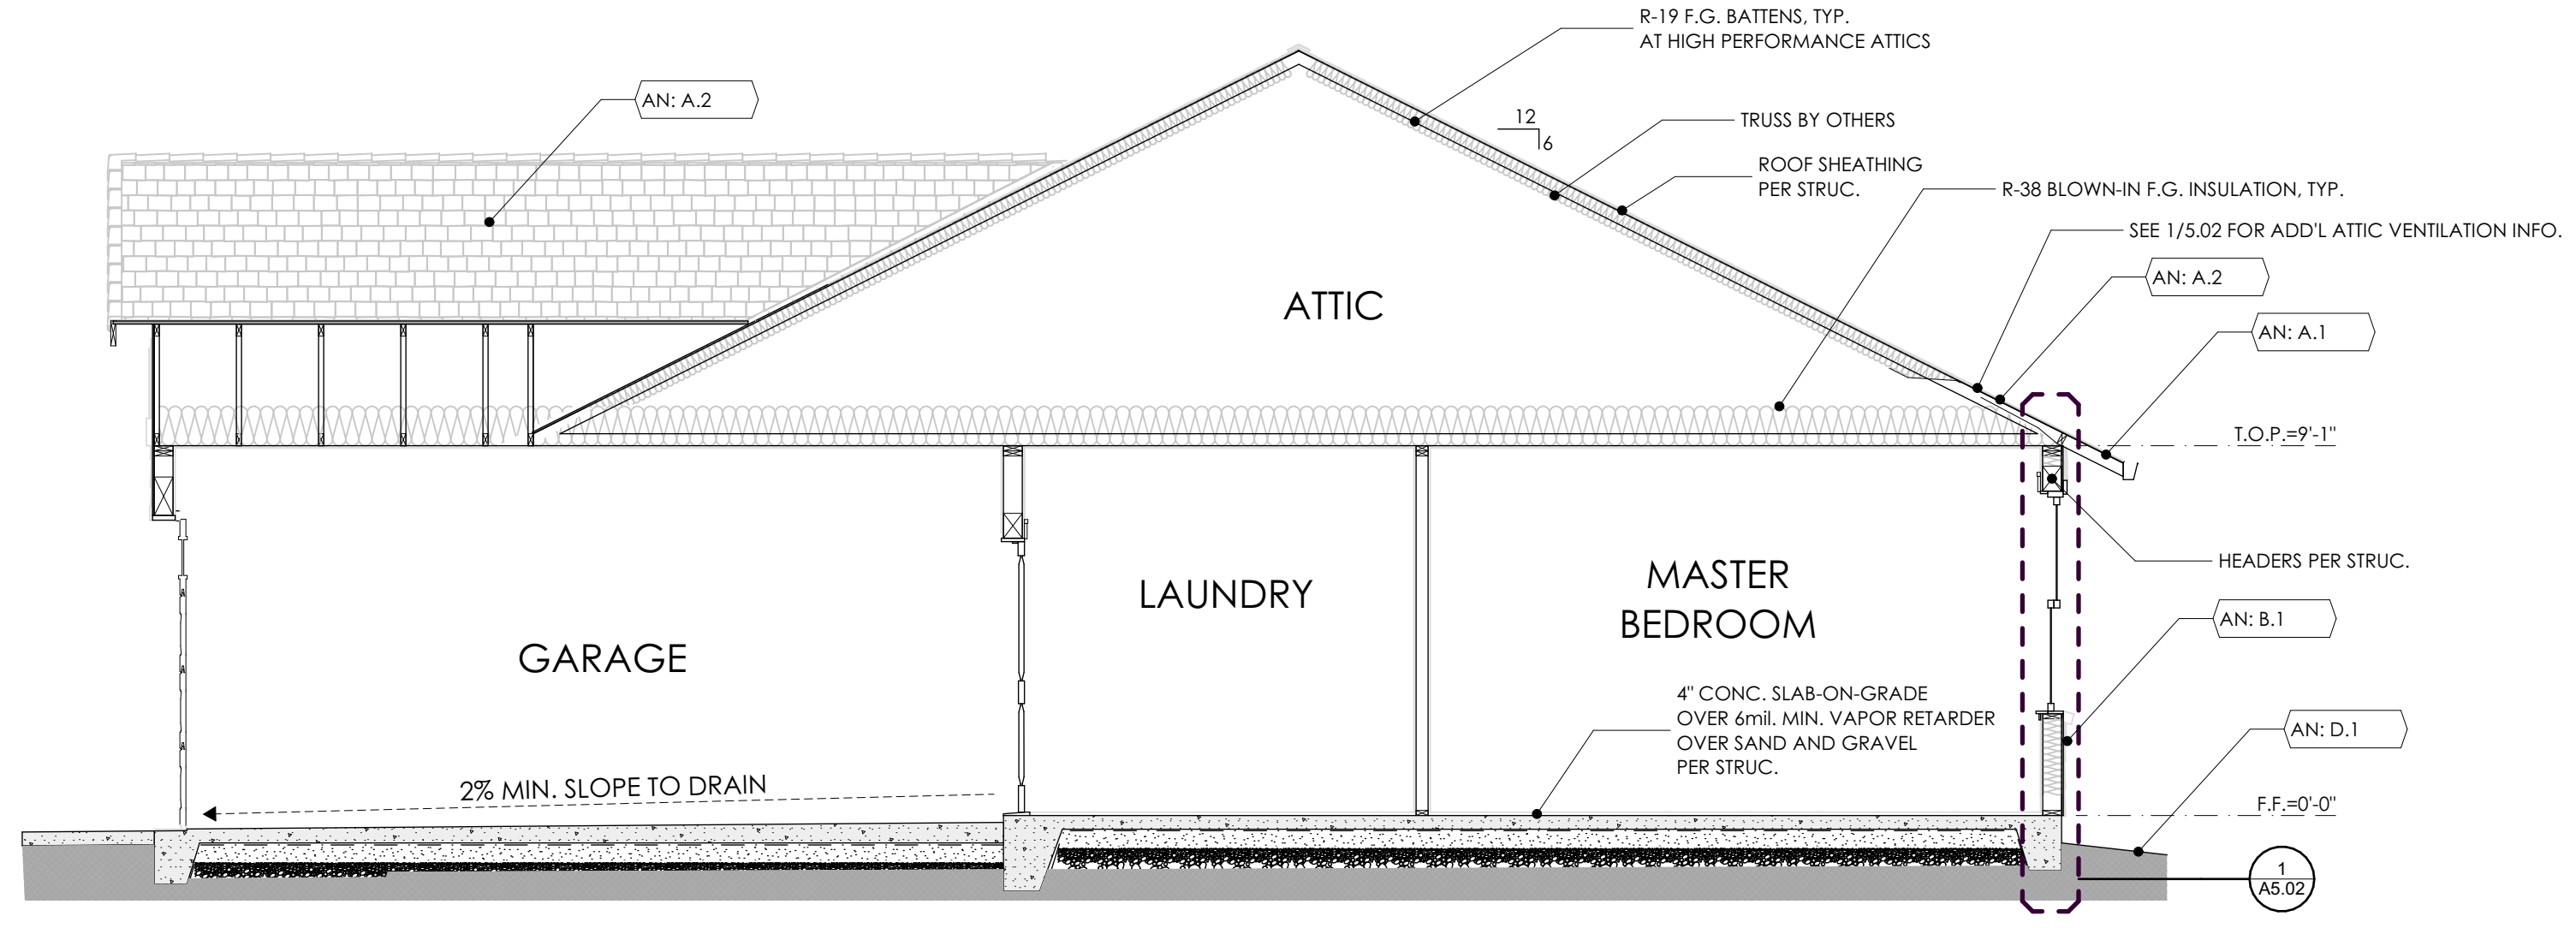


A SECTION A-A  
 SCALE: 1/4" = 1'-0"

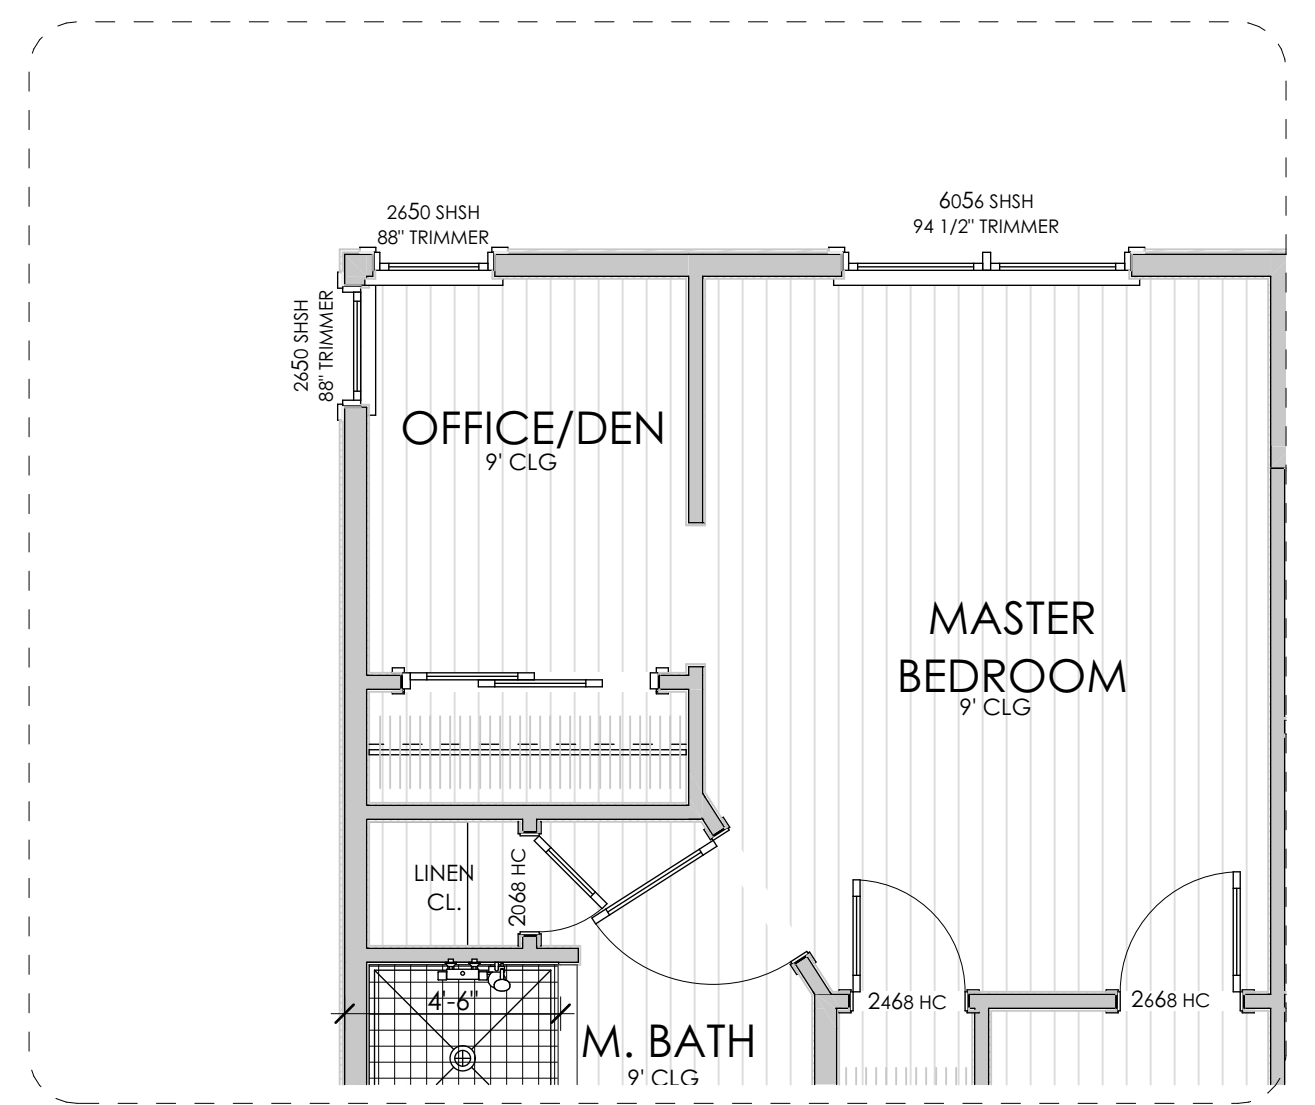


6 OPTIONAL OFFICE/DEN  
 SCALE: 1/4" = 1'-0"

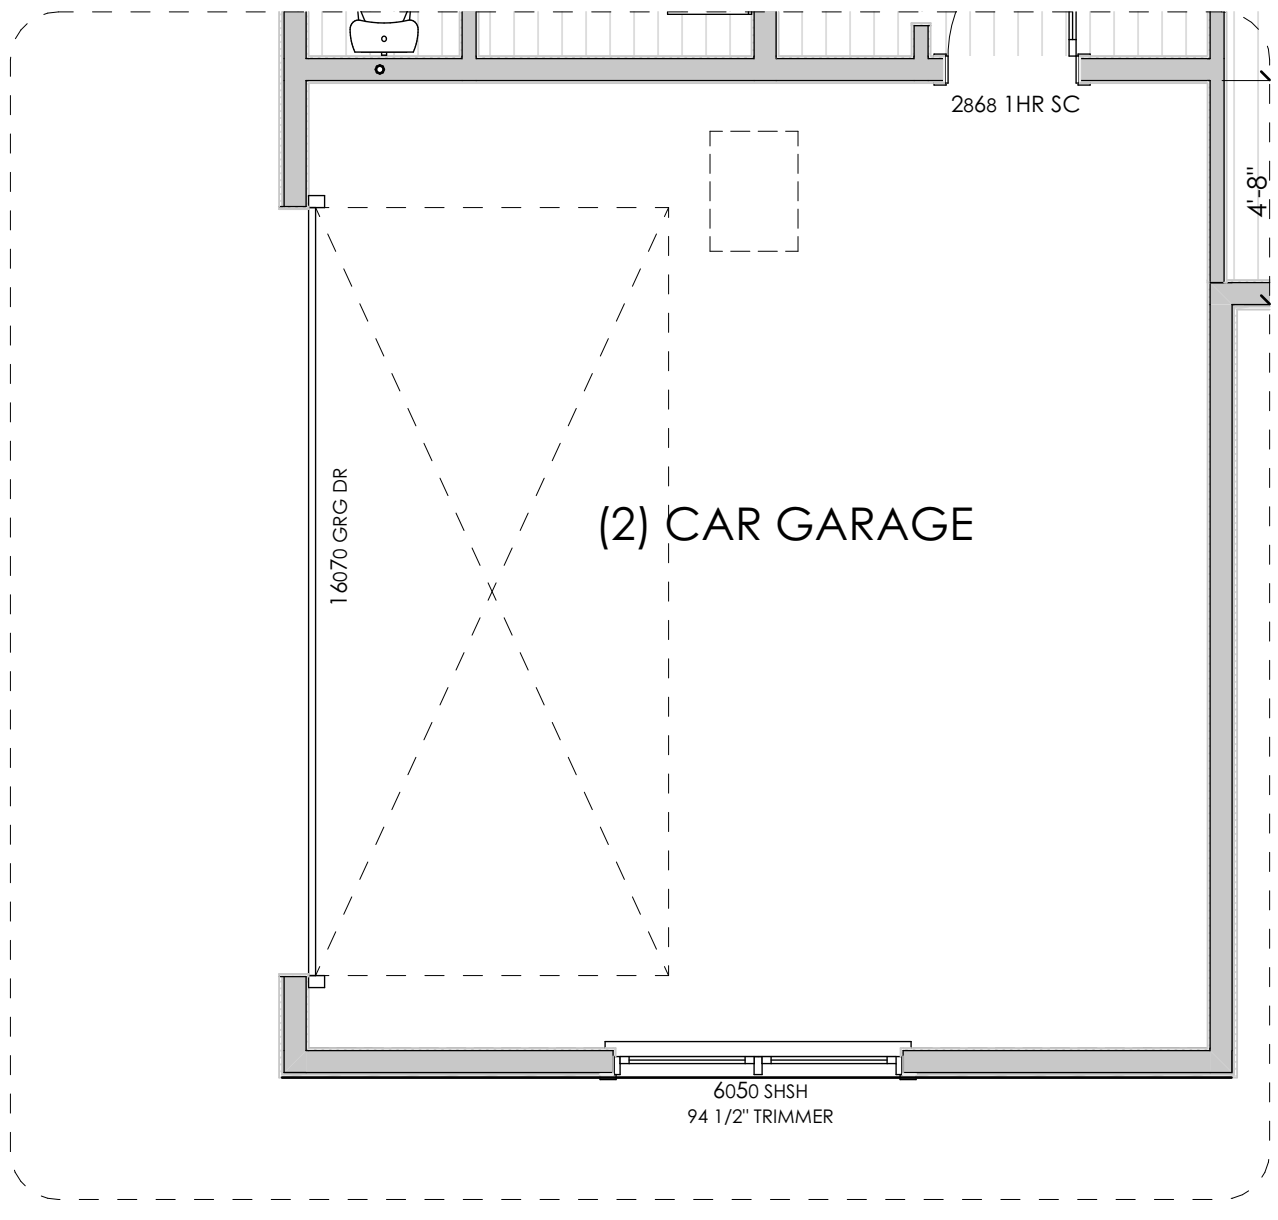


5 OPTIONAL GARAGE DOOR  
 SCALE: 1/4" = 1'-0"

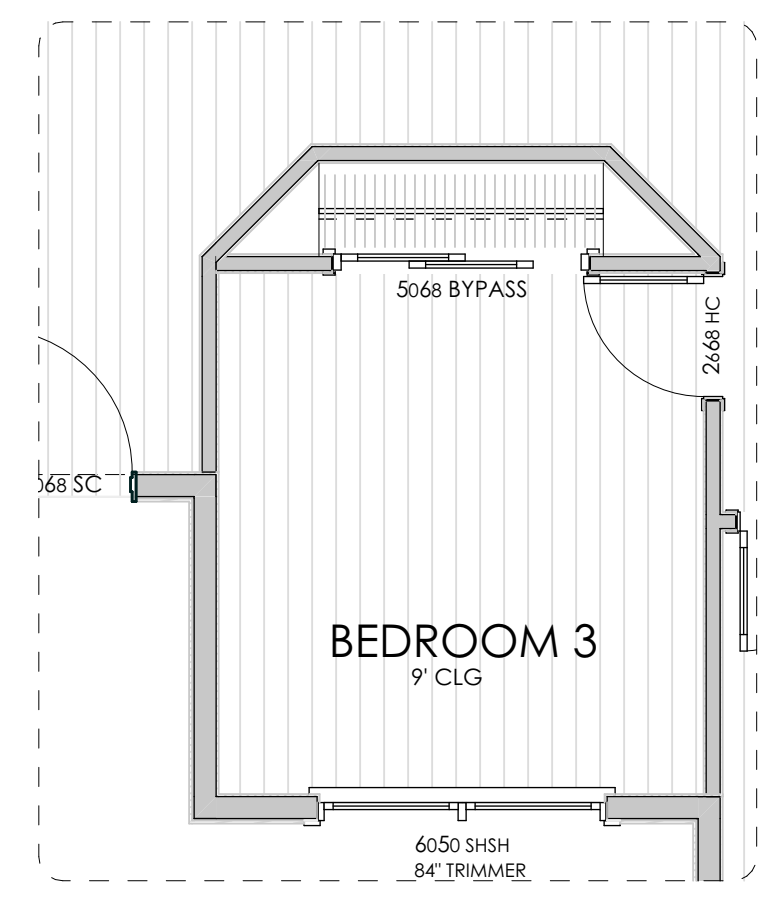

4 OPTIONAL BEDROOM 3  
 SCALE: 1/4" = 1'-0"

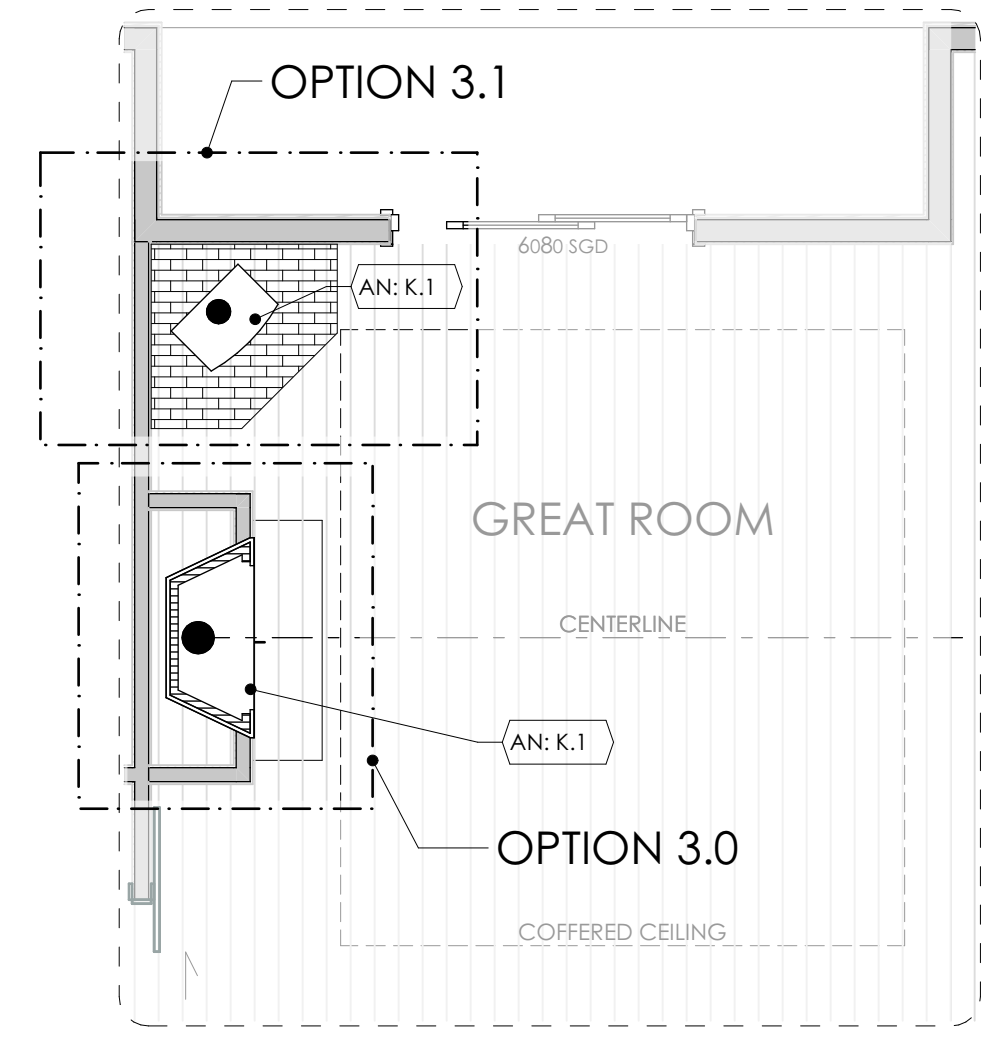

3 OPTIONAL FIREPLACE  
 SCALE: 1/4" = 1'-0"

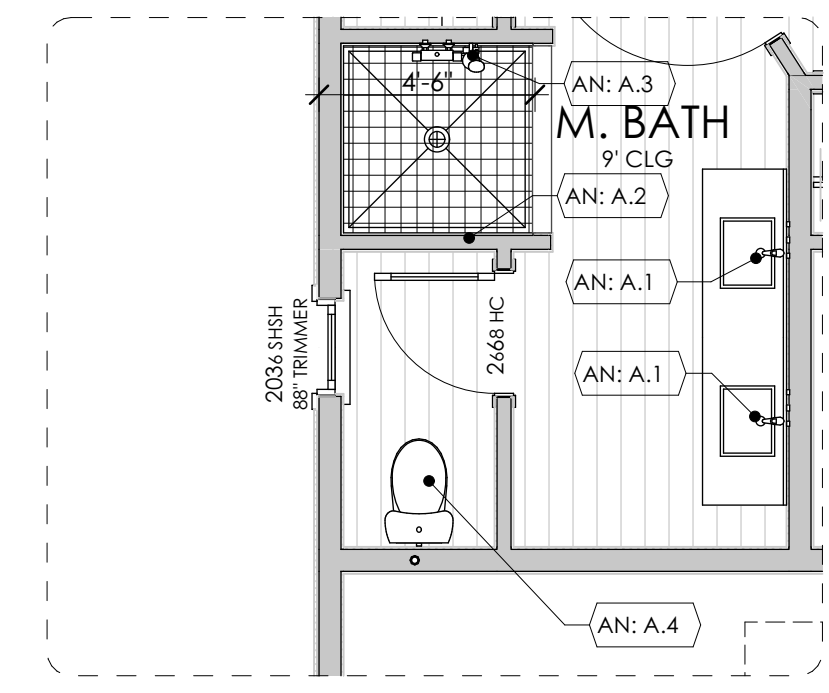

2 OPTIONAL 4'x4' SHOWER  
 SCALE: 1/4" = 1'-0"



1 FLOOR PLAN  
 SCALE: 1/4" = 1'-0"

1508 sq.ft.